



www.eternit.de

Gezeichnet Sven Stumpe

Rev 1

Dwg N° ET_WP_S_02

Geprüft

Produkt


Datum 05.06.2020

Wellplatten Profil 5, 6, 6¾

Gebäudetrennwand

Maßstab 1 : 10

This drawing is © Copyright of Etex Group. It must not be reproduced or altered in any part.
This information is supplied in good faith but no liability can be accepted for any loss or damage resulting from use. Eternit and logos are trademarks of Etex NV or an affiliate thereof. Any use without authorisation is strictly prohibited and may violate trademark laws.

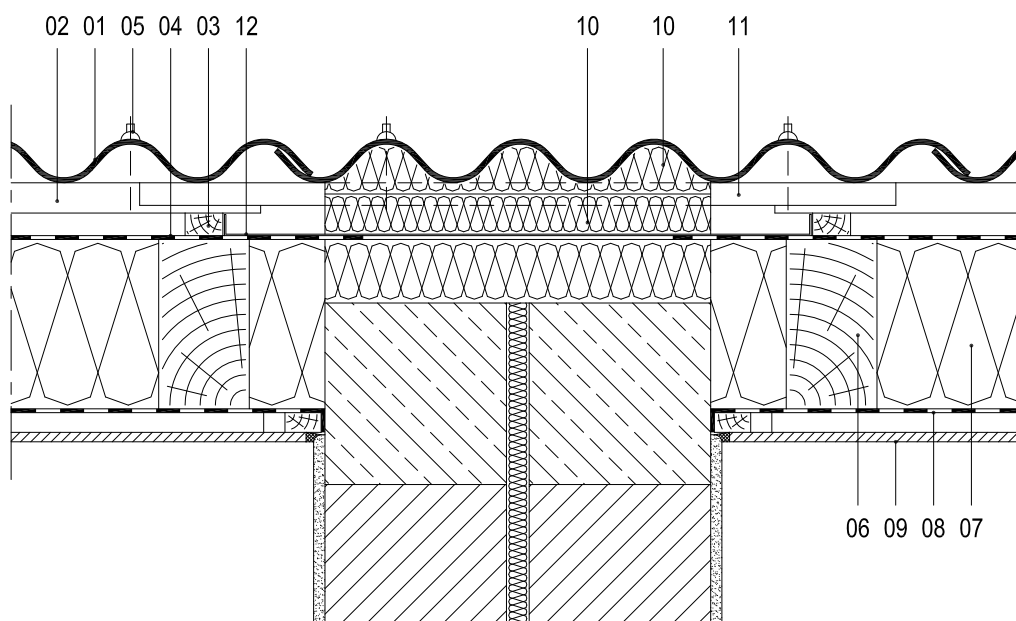

- 01 Eternit Wellplatten
- 02 Traglattung
- 03 Konterlattung
- 04 Unterdeckbahn
- 05 Eternit Bohrbefestiger 6,5x130
- 06 Sparren
- 07 Wärmedämmung
- 08 Dampfbremse/-sperre, luftdicht verlegt, einschließlich An- und Abschlüsse
- 09 Dachschrägenbekleidung, einschl. Unterkonstruktion
- 10 Wärmedämmung, nicht brennbar
- 11 Metallwinkel, Traglattung unterbrochen
- 12 Blechstreifen

Weitere Informationen finden Sie unter
www.eternit.de | info.germany@eternit.de
Etex Germany Exteriors GmbH | Dyckerhoffstraße 95-105 | 59269 Beckum

etex inspiring ways
of living